



FIRST FLOOR



FLOOR PLAN FOR IDENTIFICATION PURPOSES ONLY -NOT TO SCALE

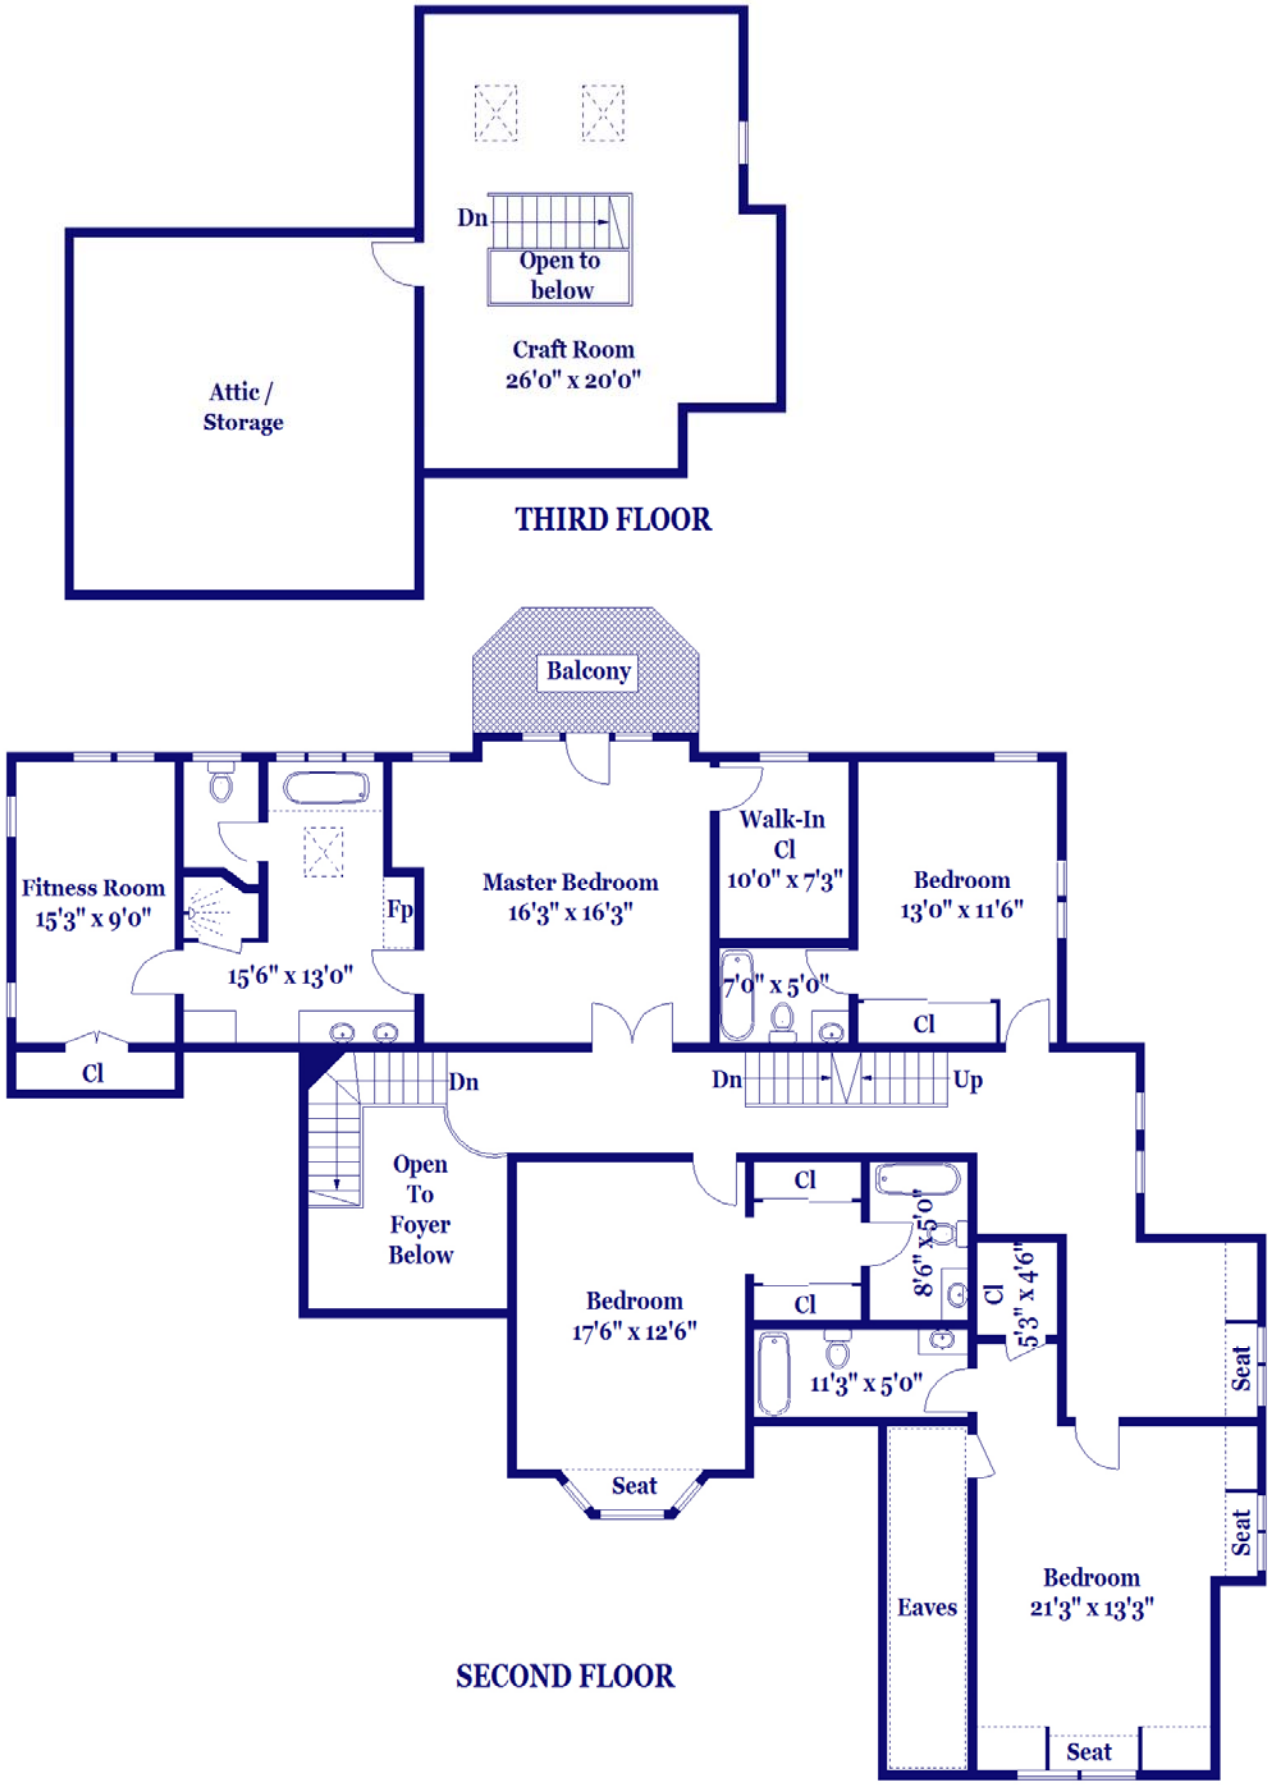

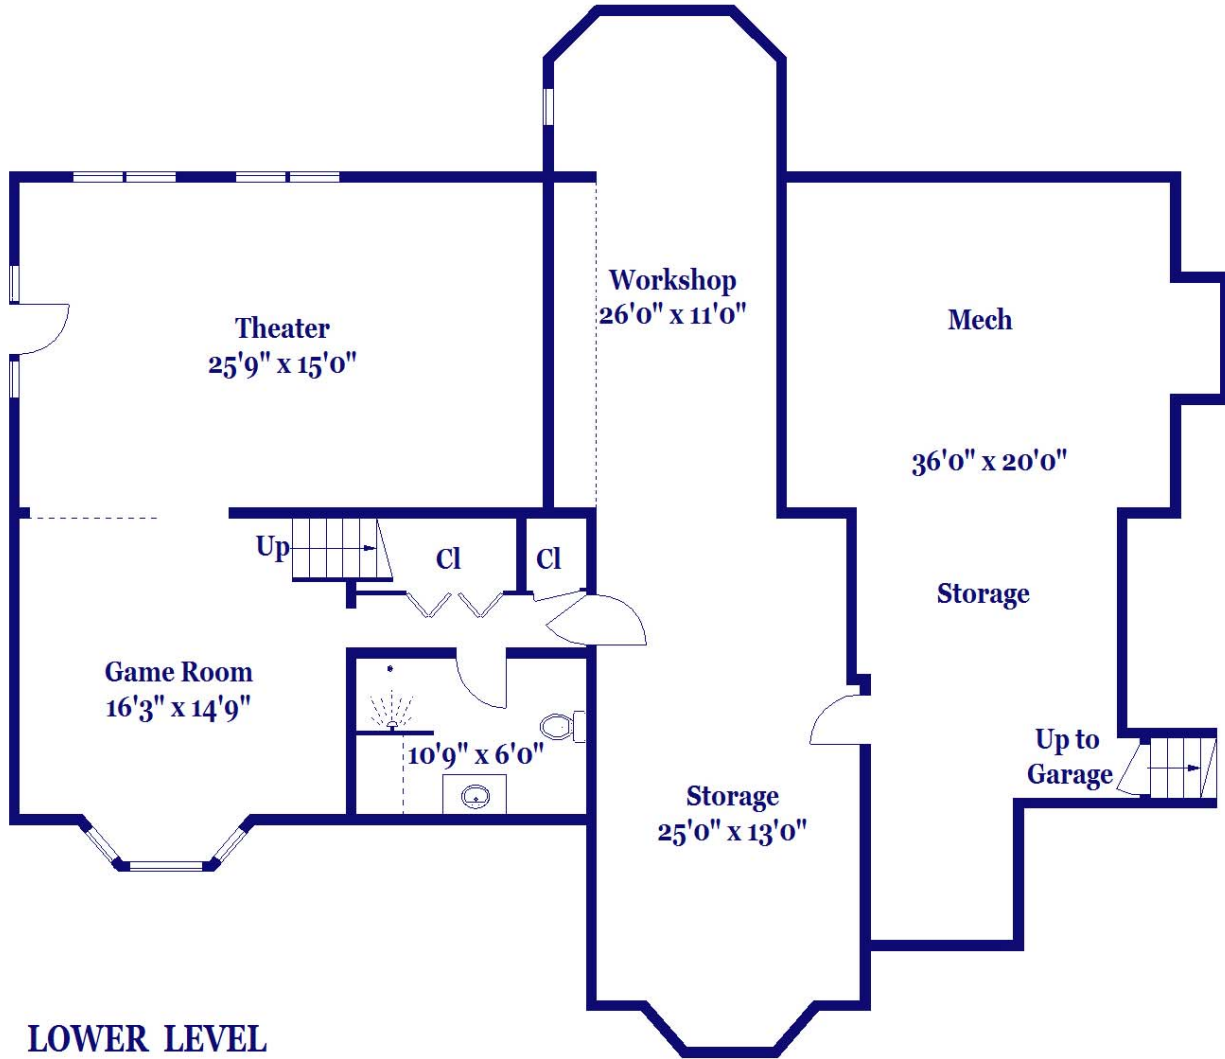

FLOOR PLAN FOR IDENTIFICATION PURPOSES ONLY - NOT TO SCALE