



FLOOR PLAN FOR IDENTIFICATION PURPOSES ONLY -NOT TO SCALE

FIRST FLOOR

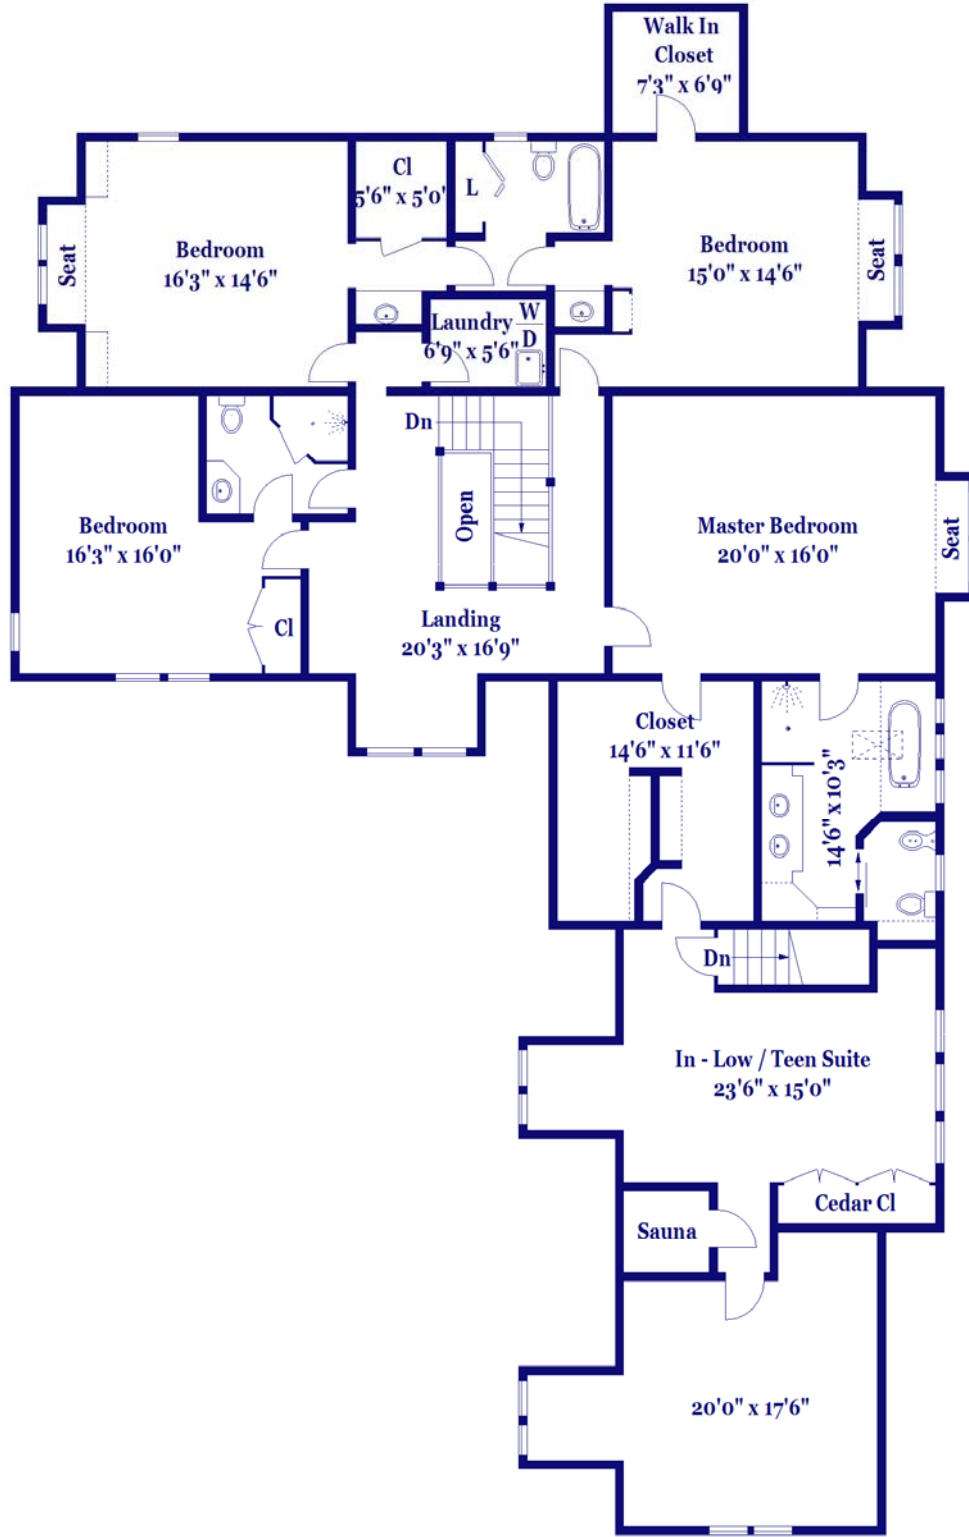

FLOOR PLAN FOR IDENTIFICATION PURPOSES ONLY - NOT TO SCALE

SECOND FLOOR

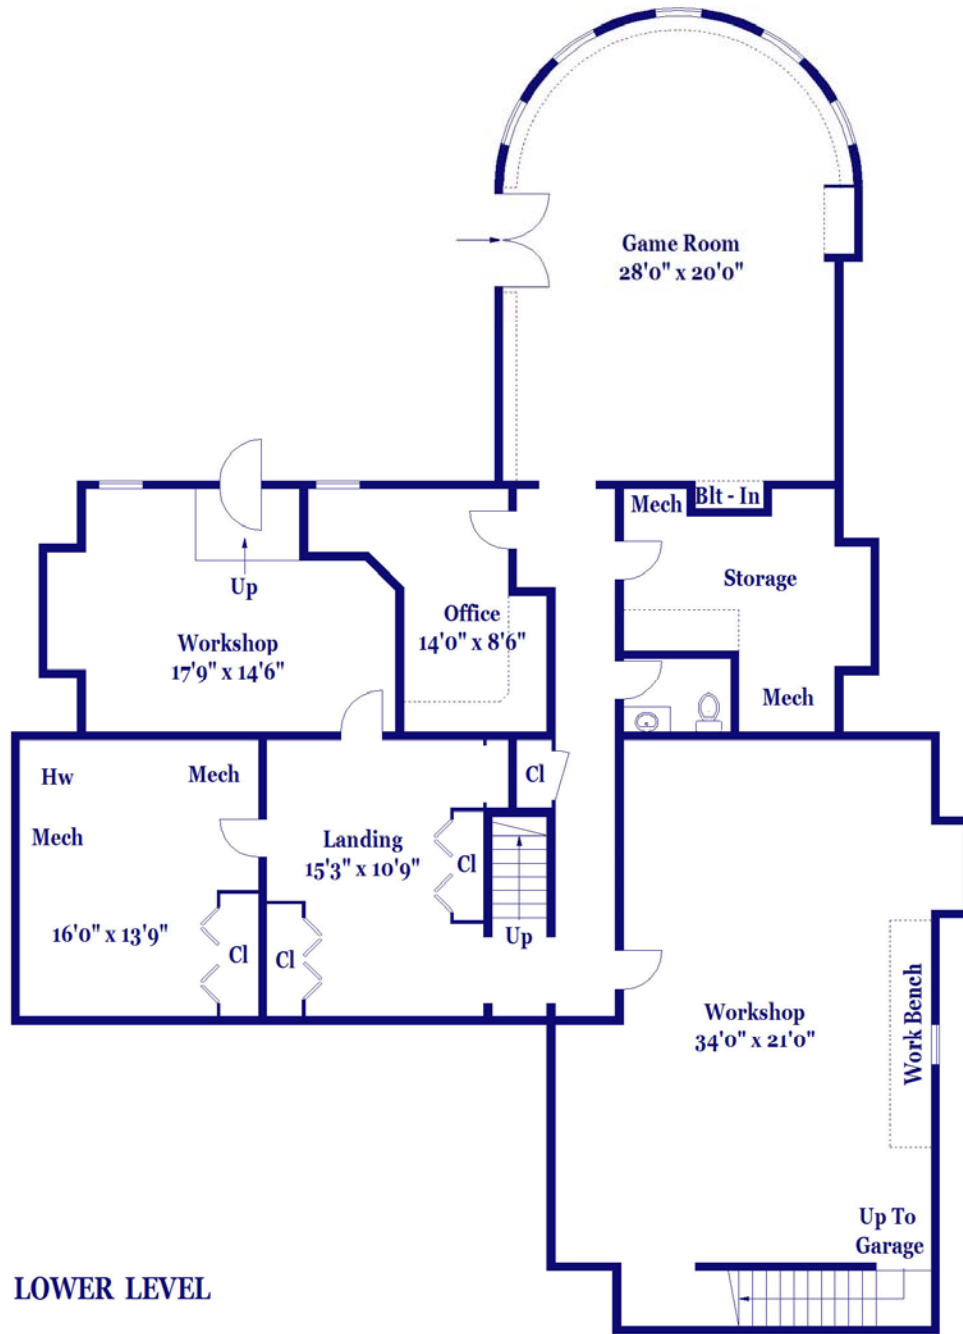

**LOWER LEVEL**

FLOOR PLAN FOR IDENTIFICATION PURPOSES ONLY -NOT TO SCALE