


FIRST FLOOR

FLOOR PLAN FOR IDENTIFICATION PURPOSES ONLY -NOT TO SCALE



FLOOR PLAN FOR IDENTIFICATION PURPOSES ONLY -NOT TO SCALE

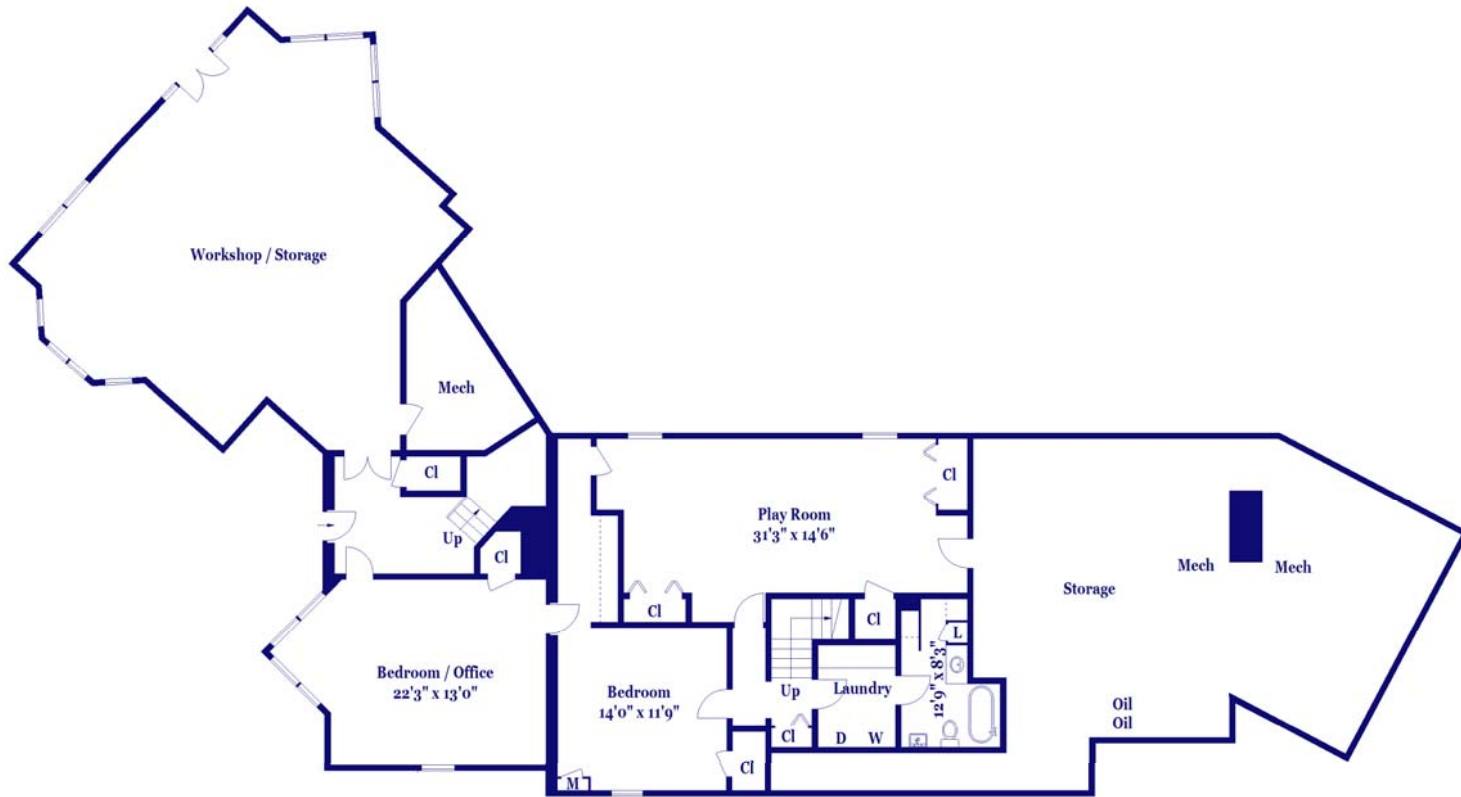

LOWER LEVEL