



FIRST FLOOR

FLOOR PLAN FOR IDENTIFICATION PURPOSES ONLY -NOT TO SCALE

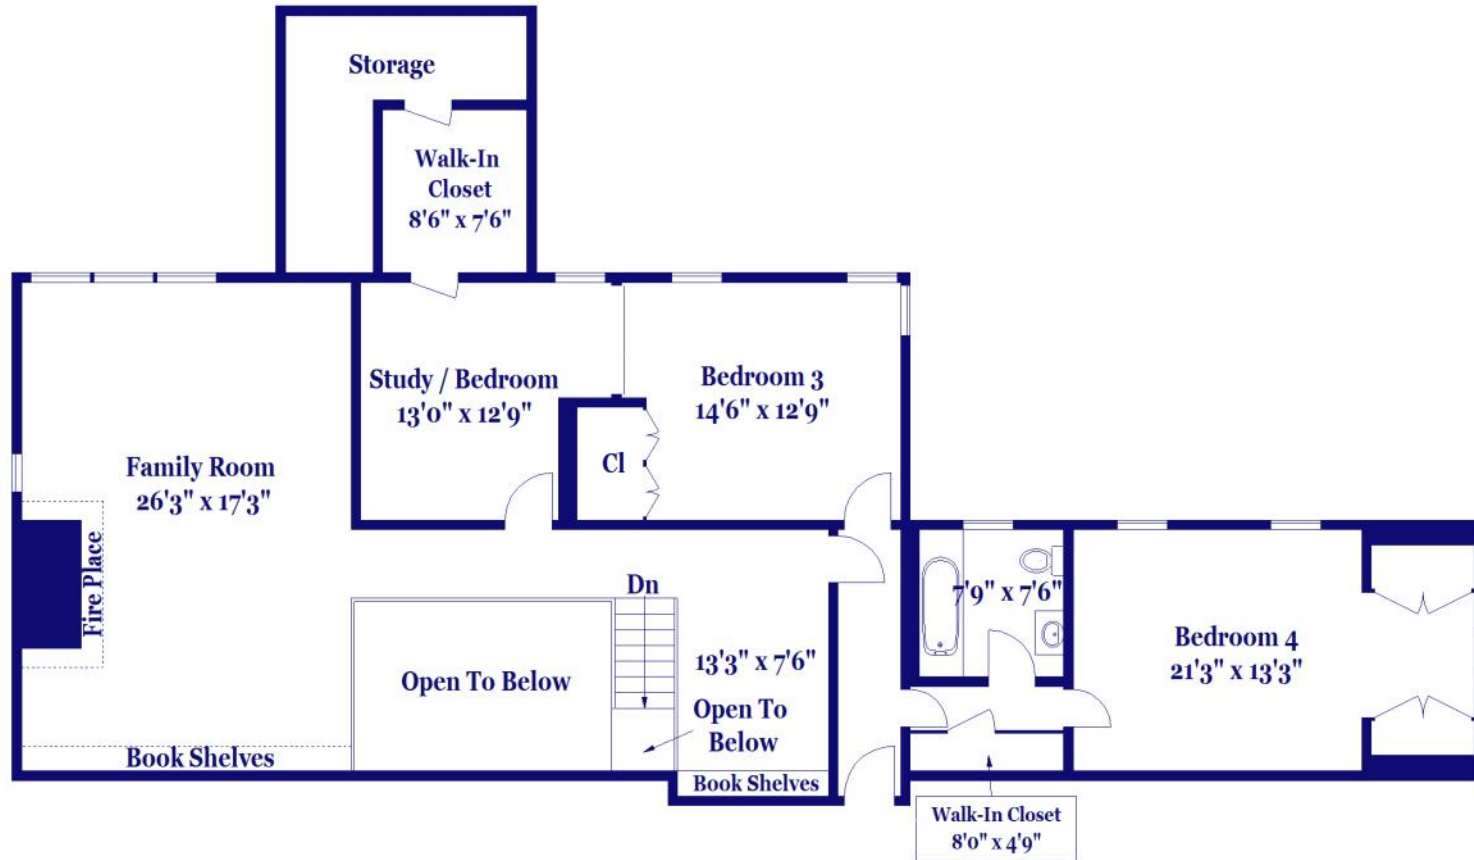

SECOND FLOOR

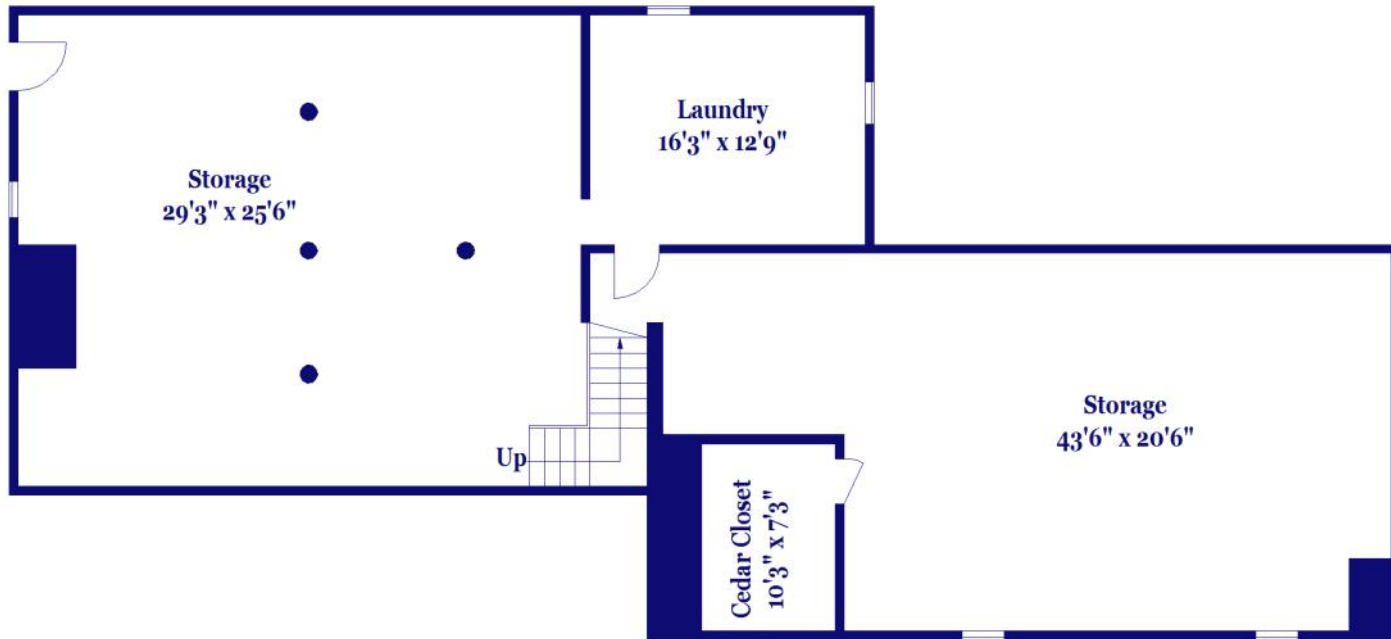

LOWER LEVEL