
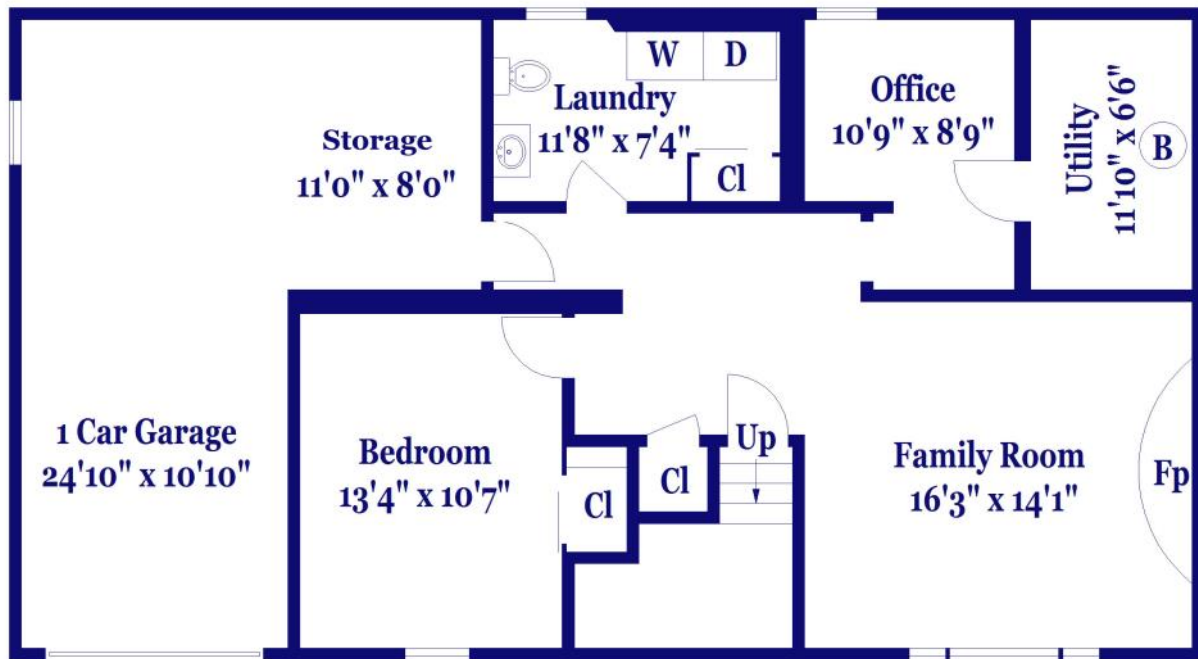


18 Woodleigh Road Framingham

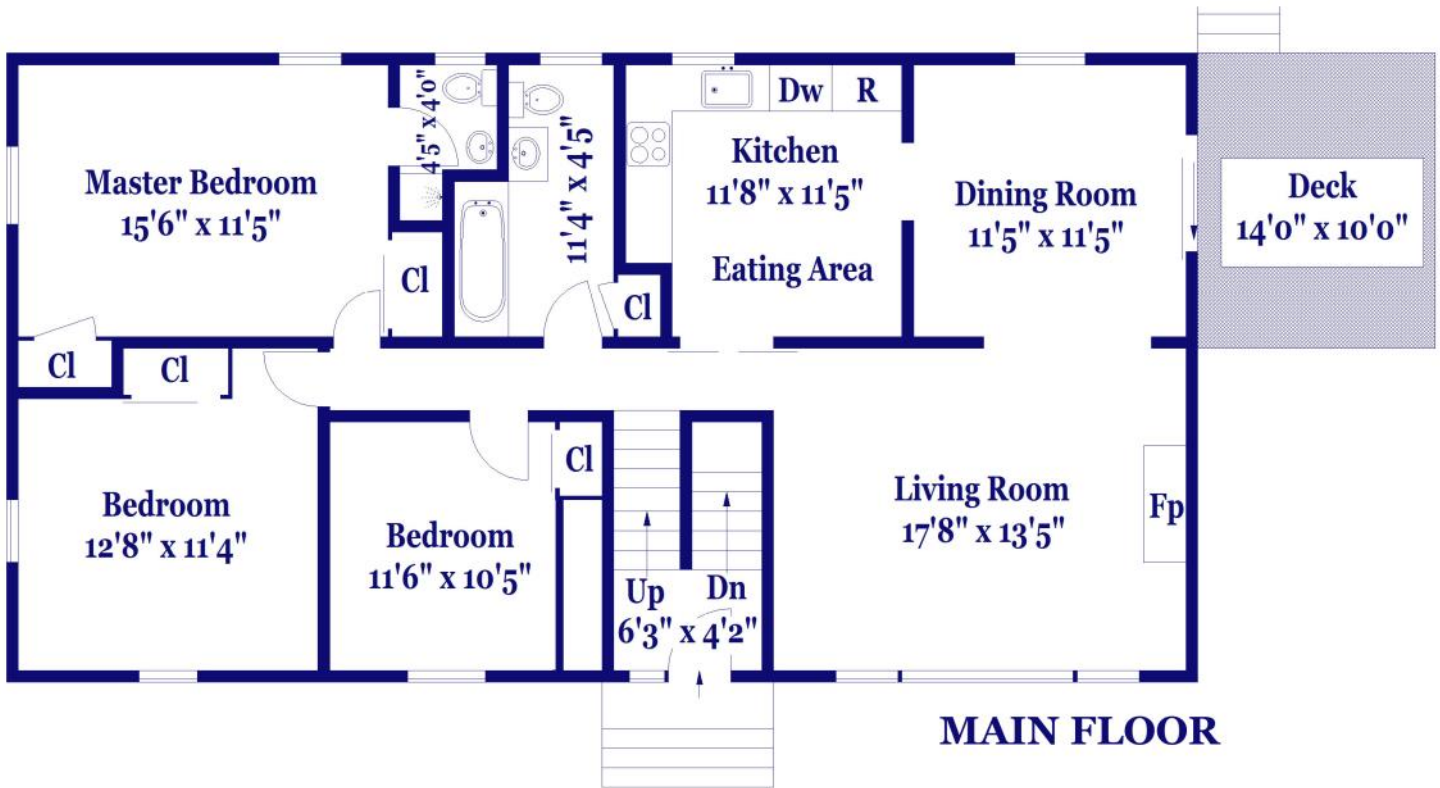

LOWER LEVEL

FLOOR PLAN FOR IDENTIFICATION PURPOSES ONLY - NOT TO SCALE