





Michael Durkin
508-365-5250



303 Prospect Street, Shrewsbury

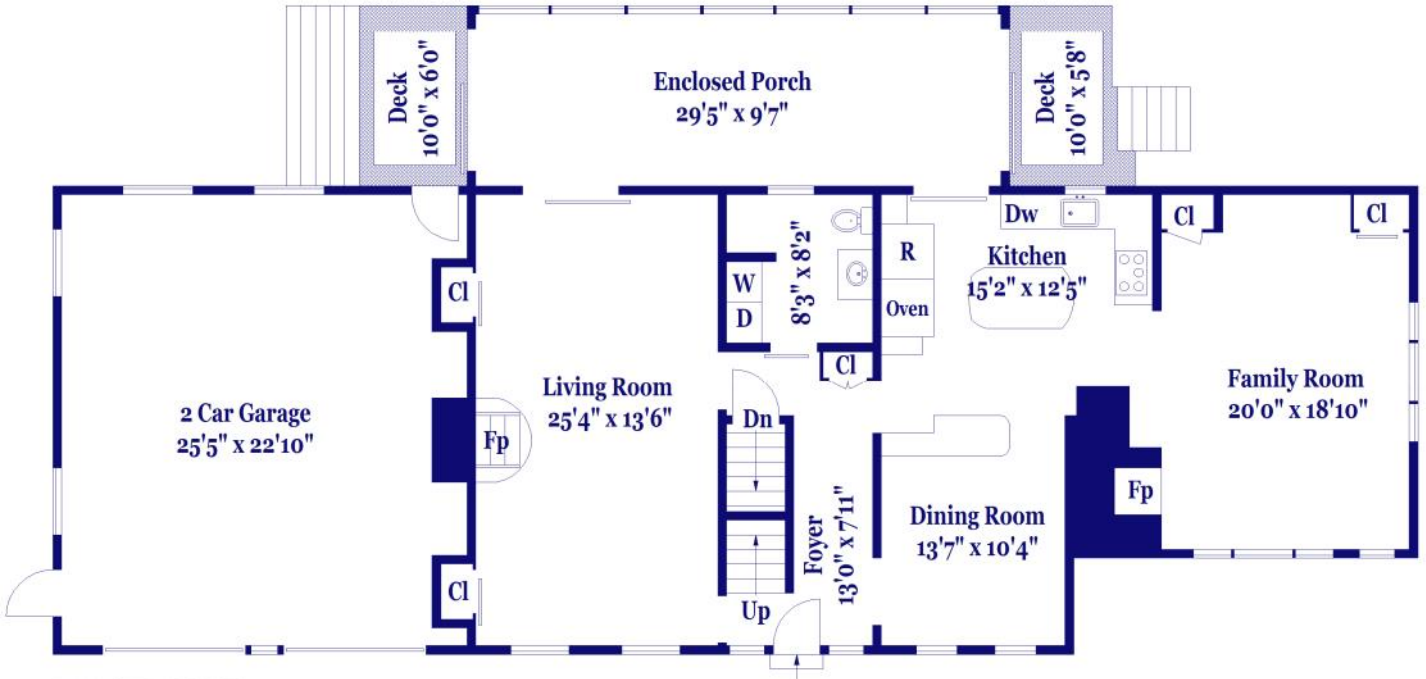

FIRST FLOOR

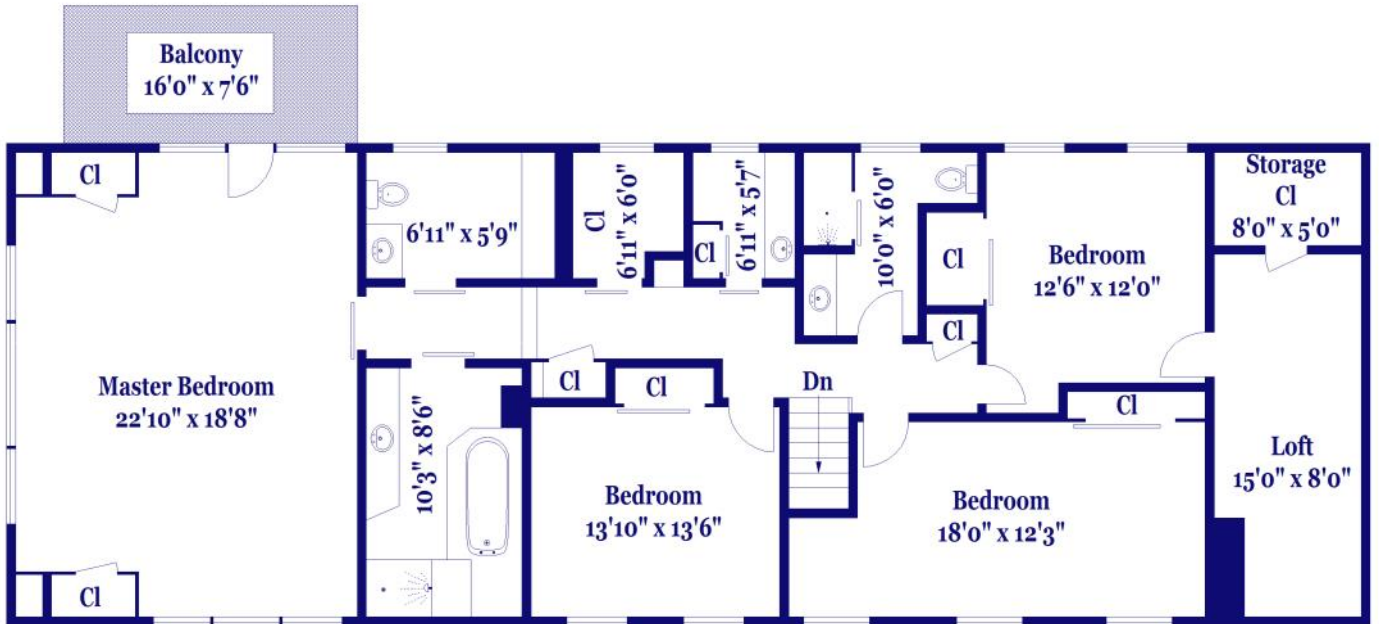

SECOND FLOOR

FLOOR PLAN FOR IDENTIFICATION PURPOSES ONLY -NOT TO SCALE

