



LOWER LEVEL

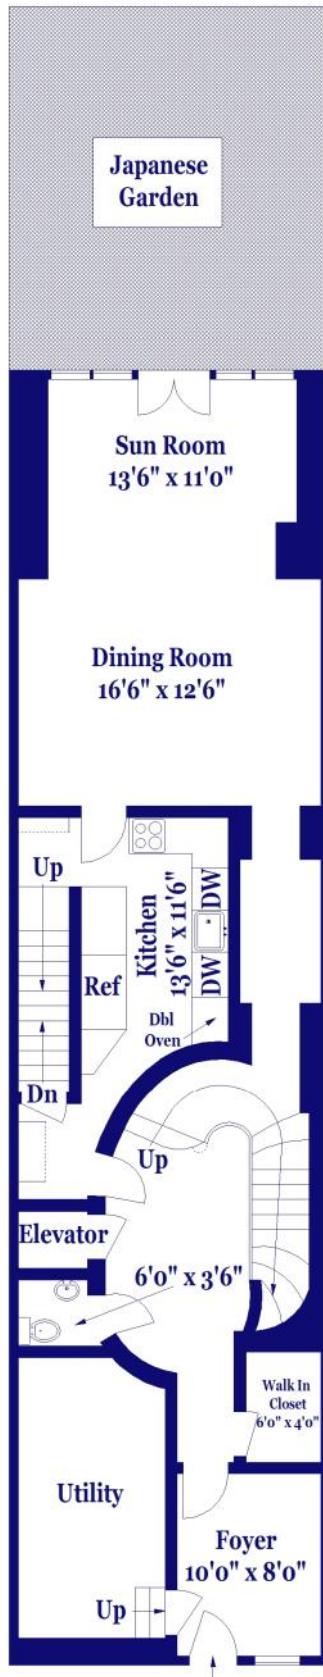


FIRST FLOOR

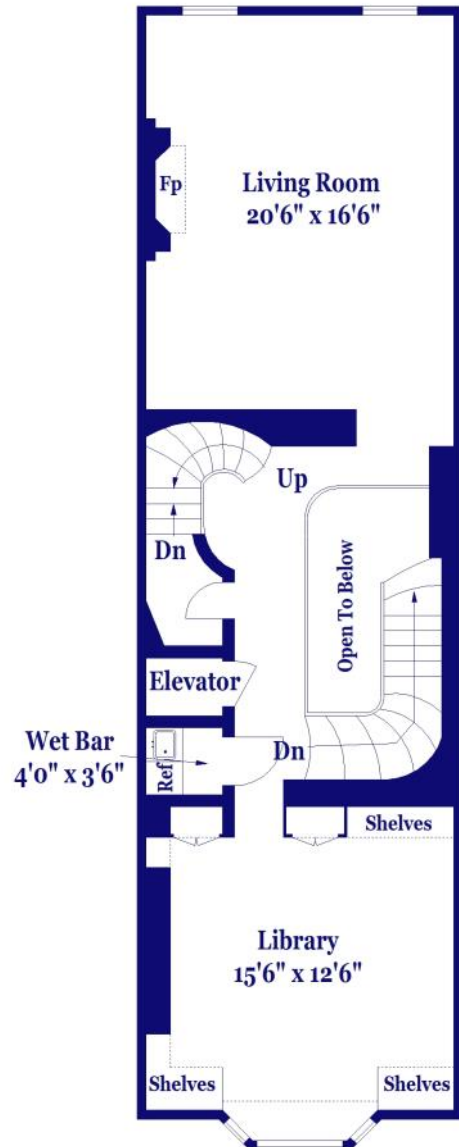


SECOND FLOOR


FLOOR PLAN FOR IDENTIFICATION PURPOSES ONLY - NOT TO SCALE

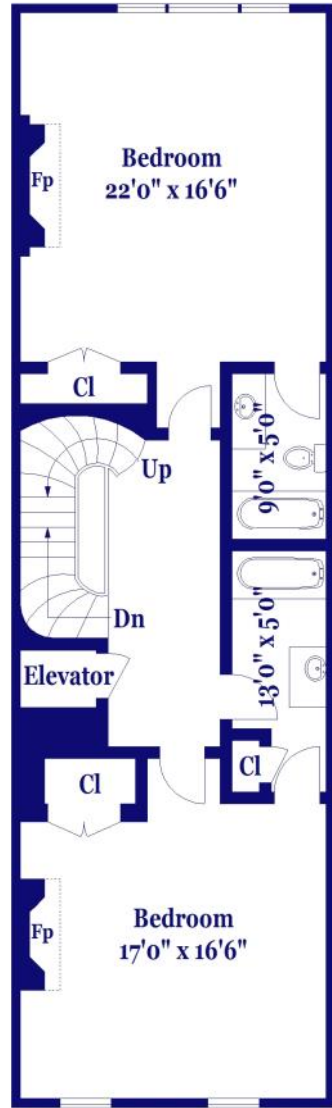

THIRD FLOOR

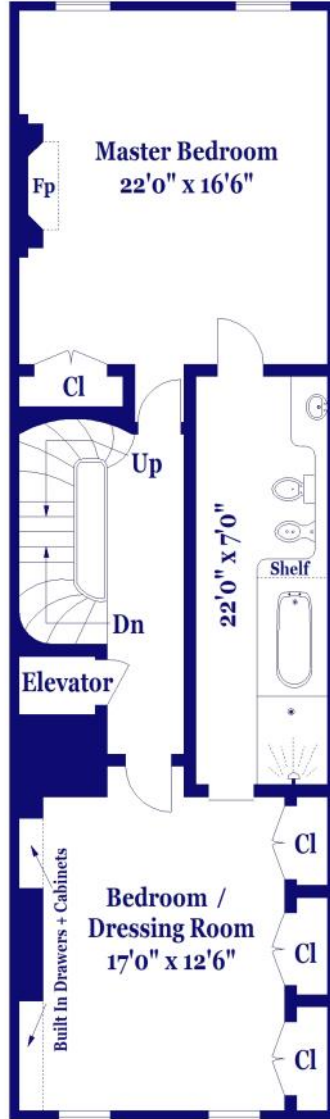


FOURTH FLOOR

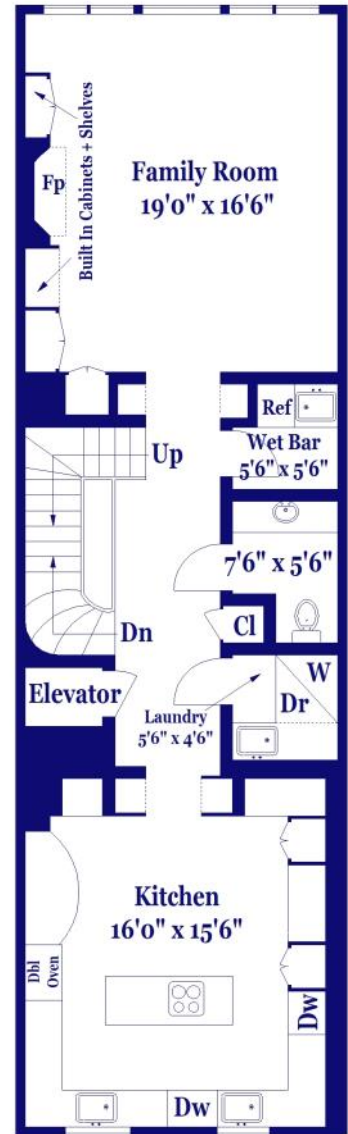

FIFTH FLOOR

FLOOR PLAN FOR IDENTIFICATION PURPOSES ONLY - NOT TO SCALE

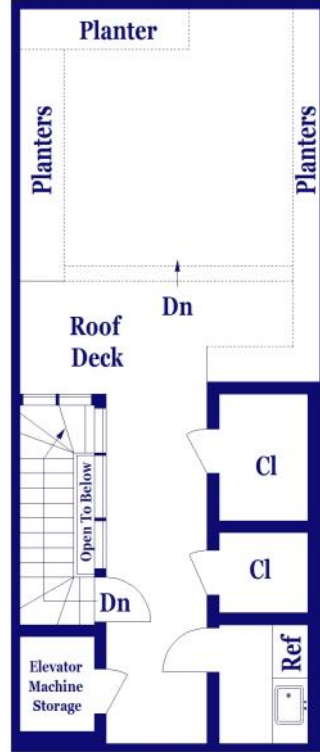

ROOF DECK

FLOOR PLAN FOR IDENTIFICATION PURPOSES ONLY -NOT TO SCALE